



MEDIAN CROSSOVERS

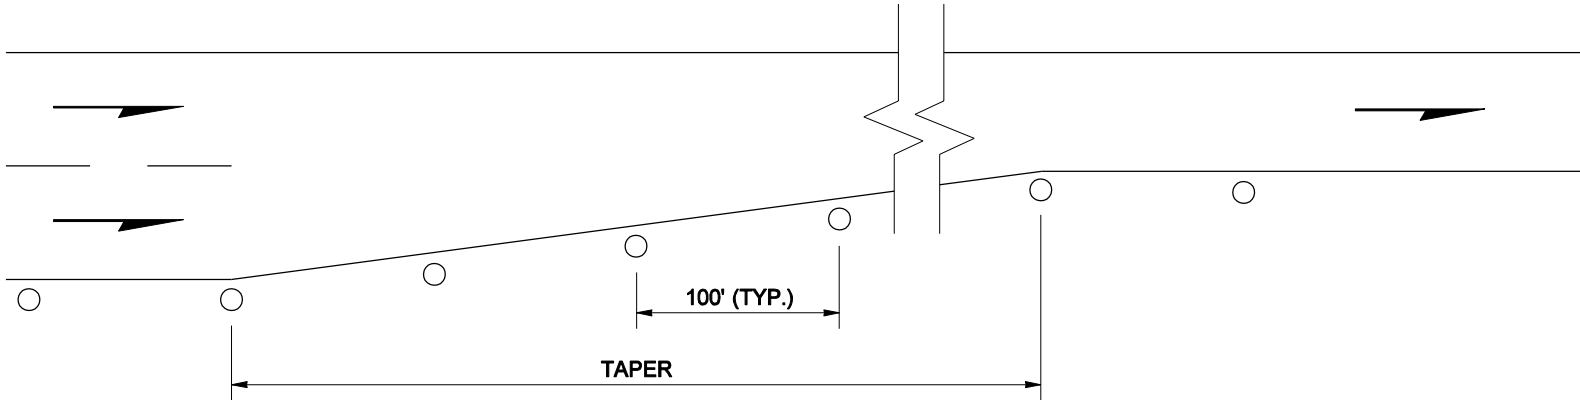

LANE REDUCTIONS

LEGEND	
	TYPE W
	TYPE WW
	TYPE Y
	TYPE G1
	TYPE G2

FOR DEFINITION OF GUIDE POST TYPES,
SEE STANDARD PLAN H-1, GUIDE POSTS

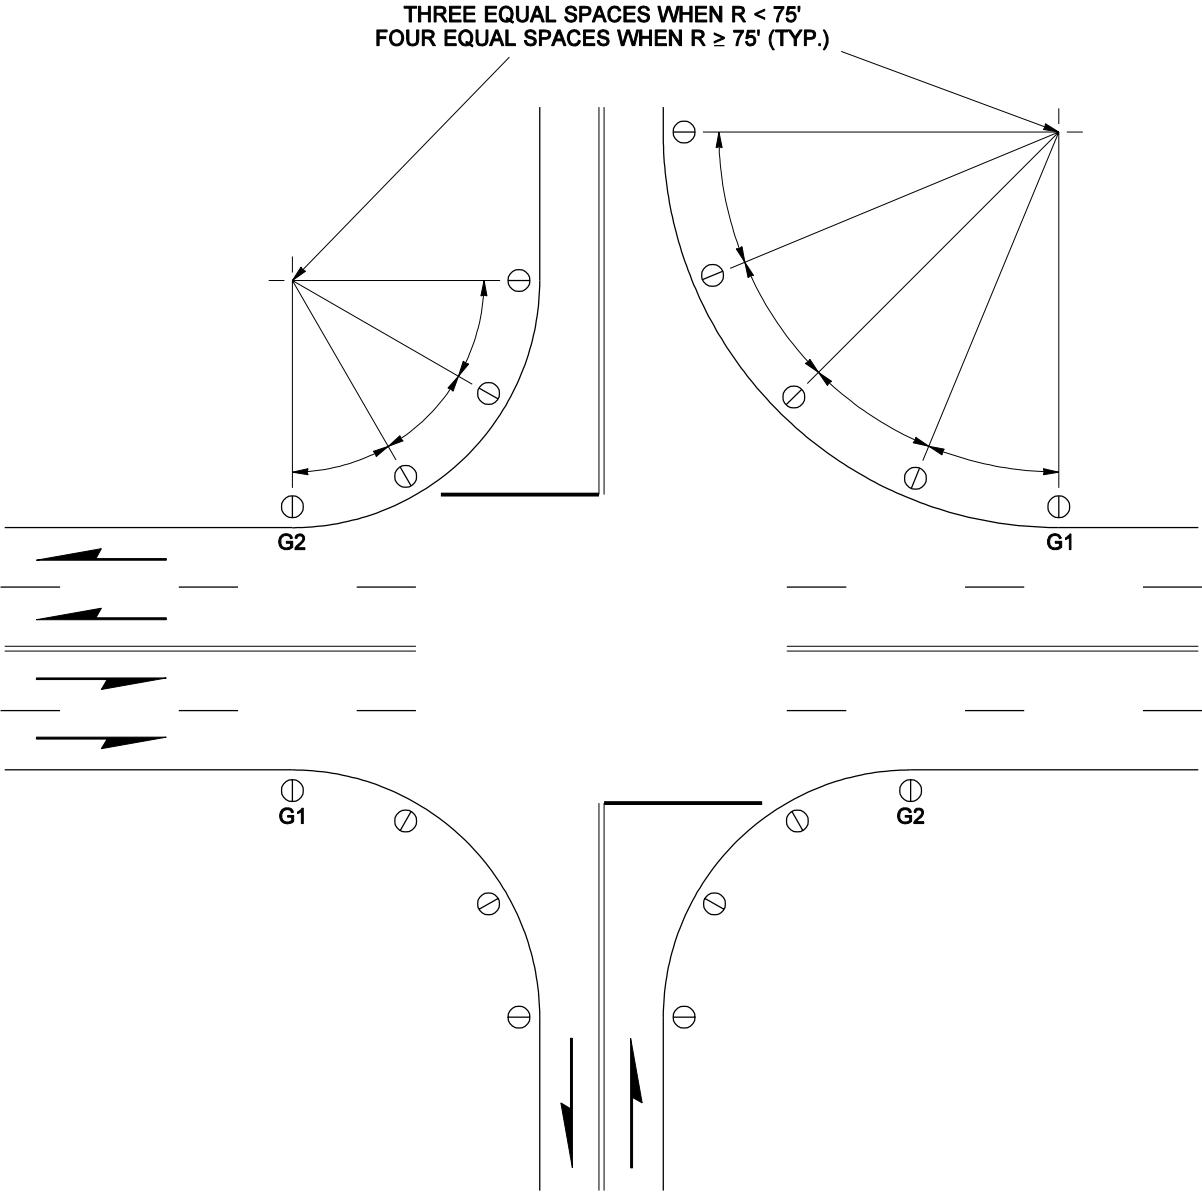

UNDIVIDED HIGHWAY
WITHOUT ILLUMINATION



EXPIRES OCTOBER 26, 2002

MISCELLANEOUS
GUIDE POST PLACEMENT
STANDARD PLAN H-1d

SHEET 1 OF 1 SHEET

APPROVED FOR PUBLICATION

Harold J. Peterfeso 01-10-02

STATE DESIGN ENGINEER

DATE



Washington State Department of Transportation

NOTE: THIS PLAN IS NOT A LEGAL ENGINEERING DOCUMENT BUT AN ELECTRONIC DUPLICATE. THE ORIGINAL, SIGNED BY THE ENGINEER AND APPROVED FOR PUBLICATION, IS KEPT ON FILE AT THE WASHINGTON STATE DEPARTMENT OF TRANSPORTATION. A COPY MAY BE OBTAINED UPON REQUEST.